





INTERIOR: 580 SF  
 EXTERIOR: 144 SF  
 TOTAL: 724 SF  
 FLOOR 3 ONLY

INTERIOR: 580 SF  
 EXTERIOR: 51 SF  
 TOTAL: 631 SF  
 FLOORS 4 TO 7 ONLY

# 580

1 BEDROOM + FLEX

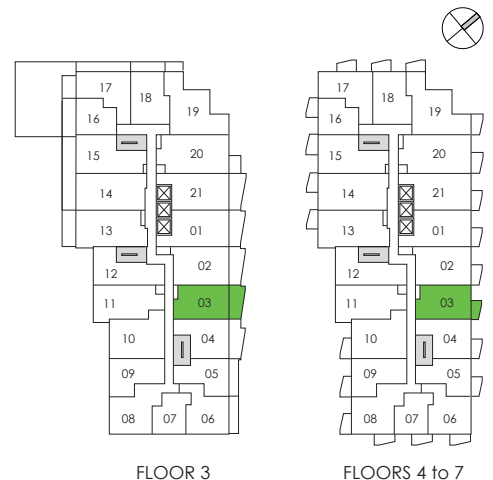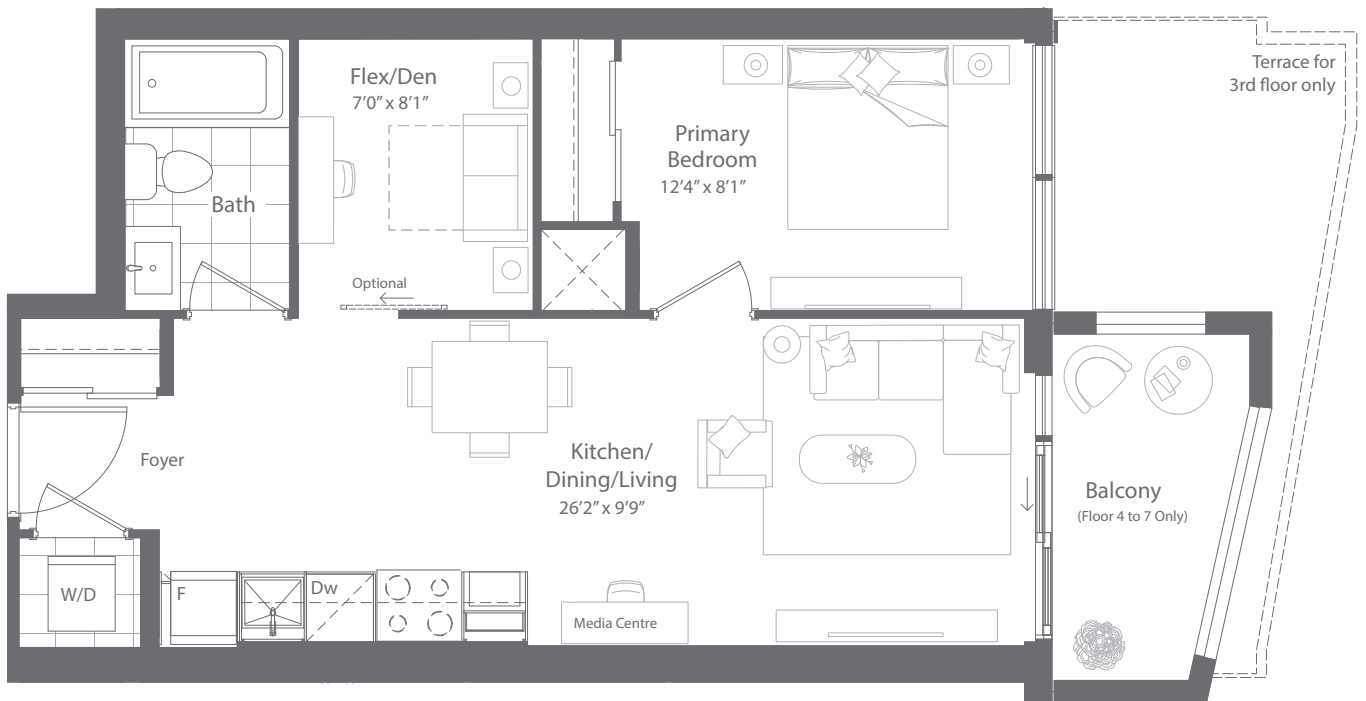

This plan is not to scale and is subject to architectural review and revision. All details are approximate and subject to change without notice in order to comply with building site conditions and municipal, structural, architectural and/or Vendor requirements. Balconies and/or terraces, if any, are exclusive use common elements, shown for display purposes only and location, size and design of such are subject to change without notice. Actual unit and/or balcony and/or terrace may be a reverse mirror image of the plan presented. Units may include bulkheads, angled windows and/or angled columns. The location, size and type of windows, view treatments (including frit patterning, mullion/metal panel placement or other visual treatments) and exterior building elements may vary without notice. Suites are sold unfurnished. All illustrations are artist concept only. E. & O.E. January 2022


PODIUM LEVEL 1D+D-t Floor 3 & 1D+D Floors 4 to 7



INTERIOR: 595 SF  
EXTERIOR: 107 SF  
TOTAL: 702 SF

# 595

1 BEDROOM + FLEX

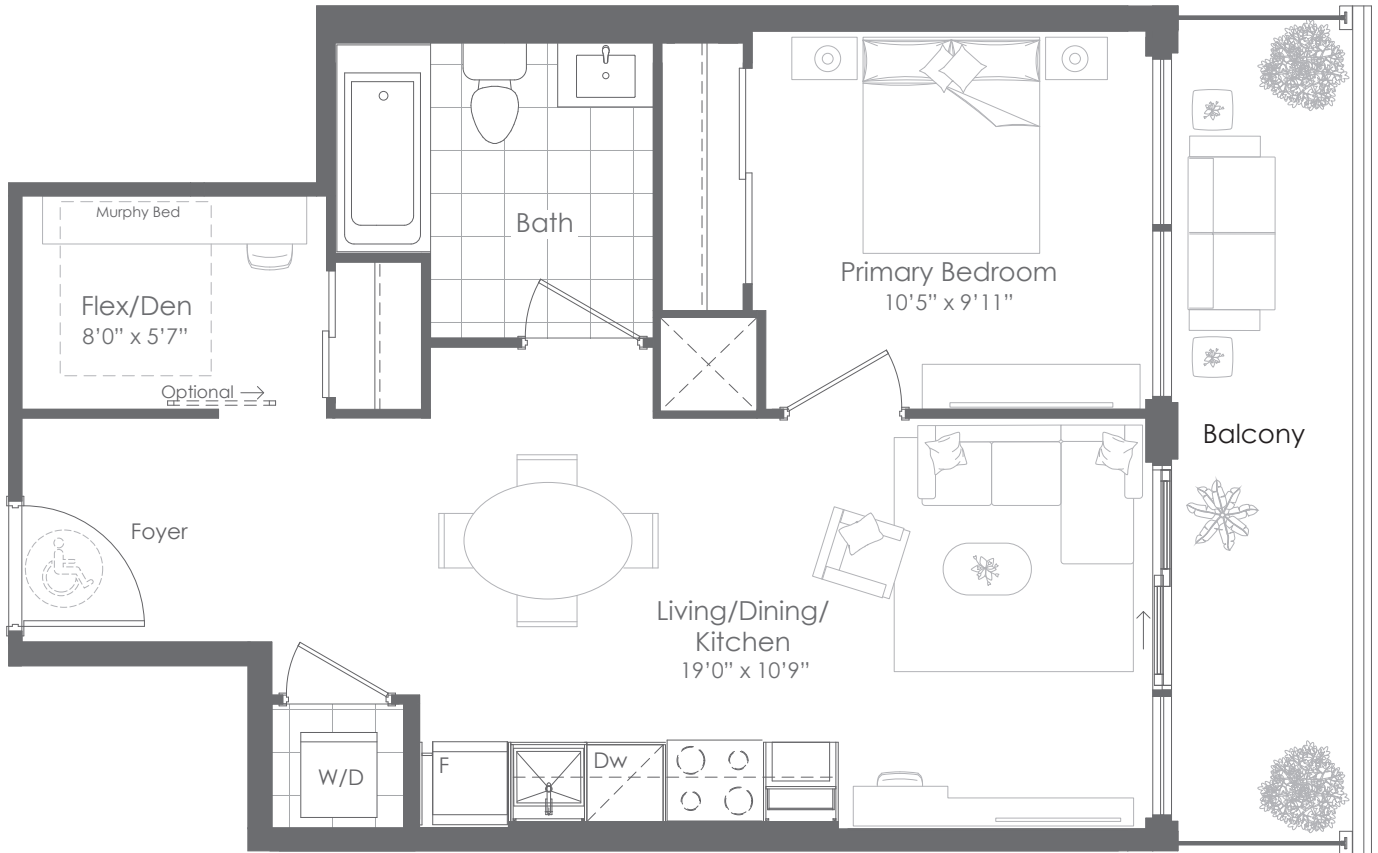

FLOORS 9 to 24

This plan is not to scale and is subject to architectural review and revision. All details are approximate and subject to change without notice in order to comply with building site conditions and municipal, structural, architectural and/or Vendor requirements. Balconies and/or terraces, if any, are exclusive use common elements, shown for display purposes only and location, size and design of such are subject to change without notice. Actual unit and/or balcony and/or terrace may be a reverse mirror image of the plan presented. Units may include bulkheads, angled windows and/or angled columns. The location, size and type of windows, view treatments (including frit patterning, mullion/metal panel placement or other visual treatments) and exterior building elements may vary without notice. Suites are sold unfurnished. All illustrations are artist concept only. E. & O.E. January 2022

TOWER LEVEL 1H+D Floors 9 to 24

**NATIONAL**  
DEVELOPMENTS  
You are the blueprint™



**BRIXEN**  
DEVELOPMENTS INC.



INTERIOR: 608 SF  
 EXTERIOR: 83 SF  
 TOTAL: 691 SF

# 608

1 BEDROOM + FLEX

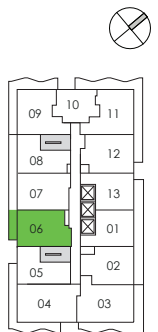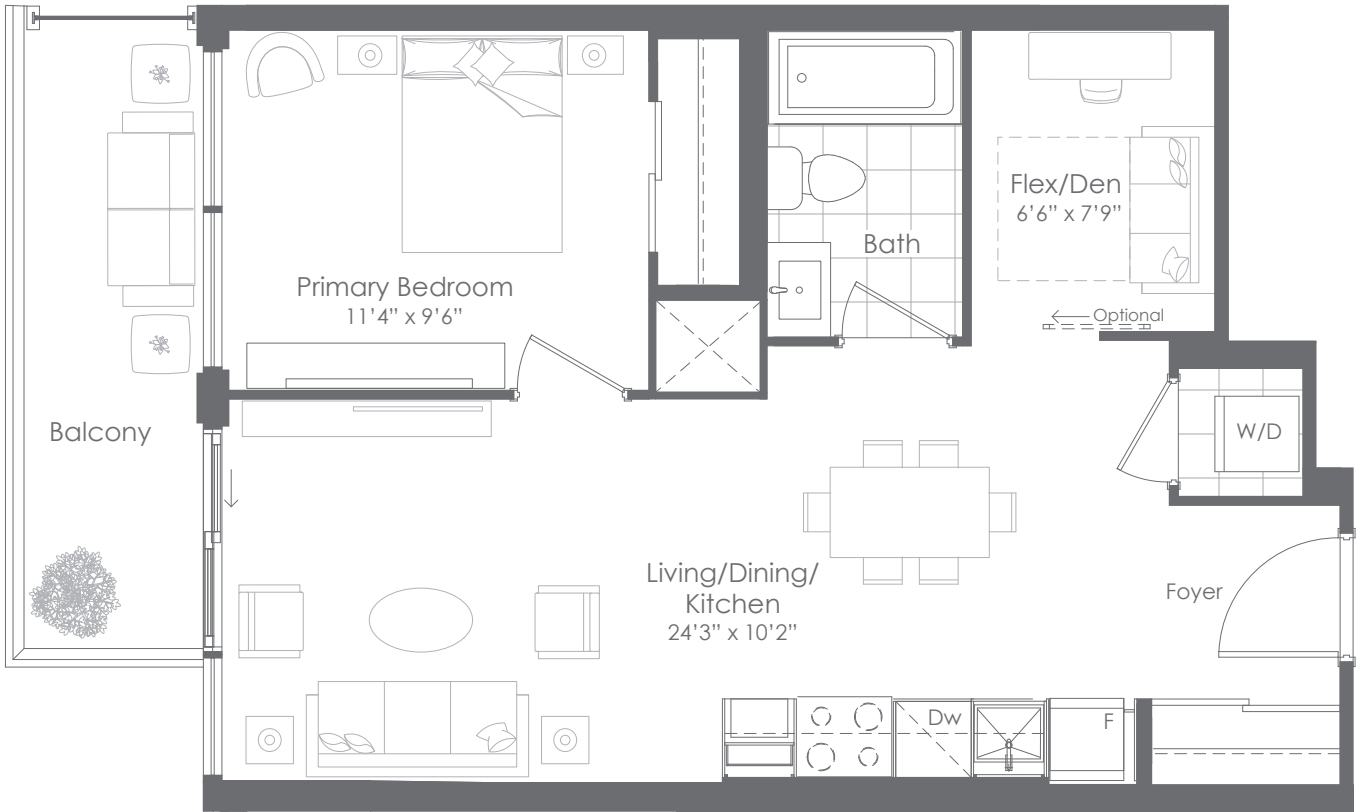

FLOORS 9 to 24

This plan is not to scale and is subject to architectural review and revision. All details are approximate and subject to change without notice in order to comply with building site conditions and municipal, structural, architectural and/or Vendor requirements. Balconies and/or terraces, if any, are exclusive use common elements, shown for display purposes only and location, size and design of such are subject to change without notice. Actual unit and/or balcony and/or terrace may be a reverse mirror image of the plan presented. Units may include bulkheads, angled windows and/or angled columns. The location, size and type of windows, view treatments (including frit patterning, mullion/metal panel placement or other visual treatments) and exterior building elements may vary without notice. Suites are sold unfurnished. All illustrations are artist concept only. E. & O.E. January 2022

TOWER LEVEL 11+D Floors 9 to 24







INTERIOR: 618 SF  
EXTERIOR: 275 SF  
TOTAL: 893 SF

# 618t

1 BEDROOM + FLEX

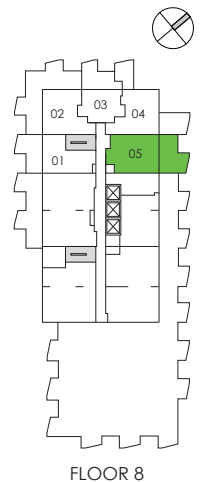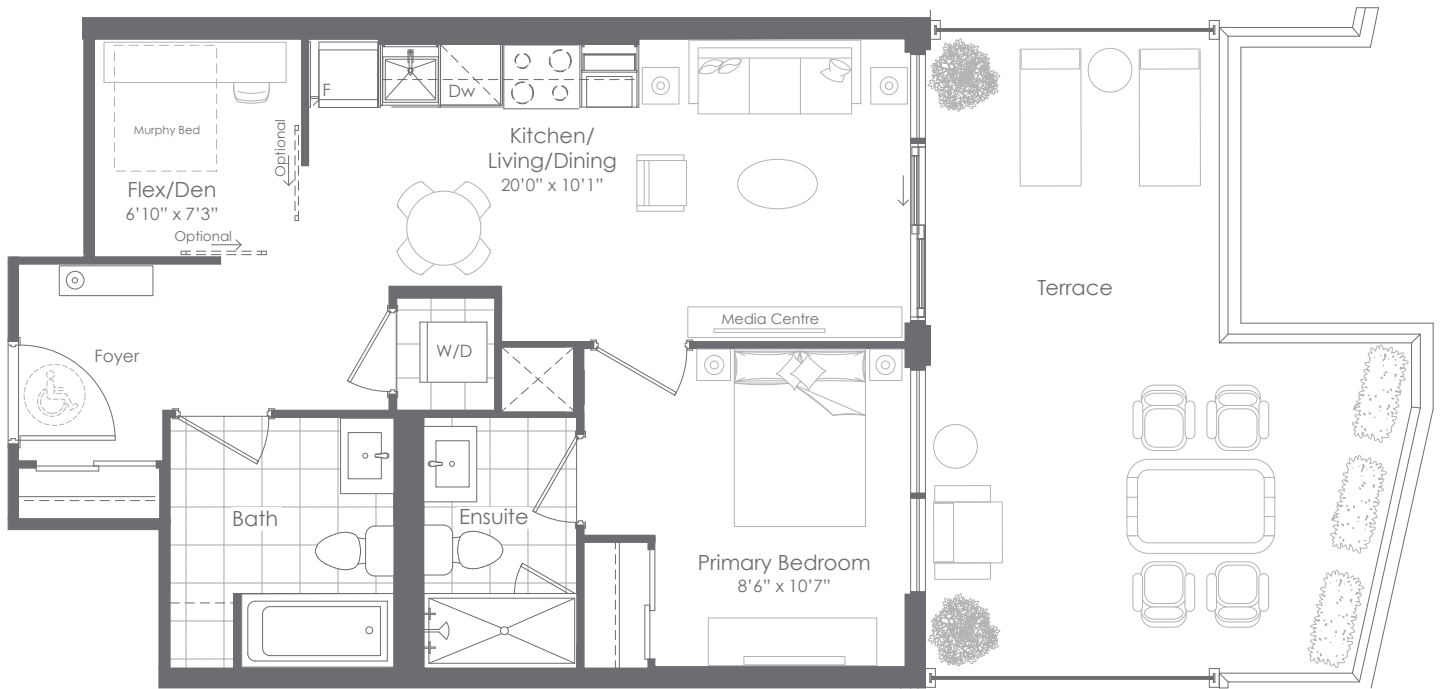

FLOOR 8

This plan is not to scale and is subject to architectural review and revision. All details are approximate and subject to change without notice in order to comply with building site conditions and municipal, structural, architectural and/or Vendor requirements. Balconies and/or terraces, if any, are exclusive use common elements, shown for display purposes only and location, size and design of such are subject to change without notice. Actual unit and/or balcony and/or terrace may be a reverse mirror image of the plan presented. Units may include bulkheads, angled windows and/or angled columns. The location, size and type of windows, view treatments (including frit patterning, mullion/metal panel placement or other visual treatments) and exterior building elements may vary without notice. Suites are sold unfurnished. All illustrations are artist concept only. E.& O.E. January 2022



TOWER LEVEL 1G+D-t Floor 8



INTERIOR: 618 SF  
EXTERIOR: 74 SF  
TOTAL: 692 SF

# 618

1 BEDROOM + FLEX

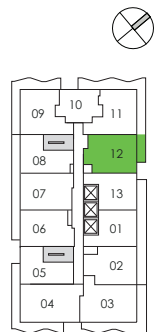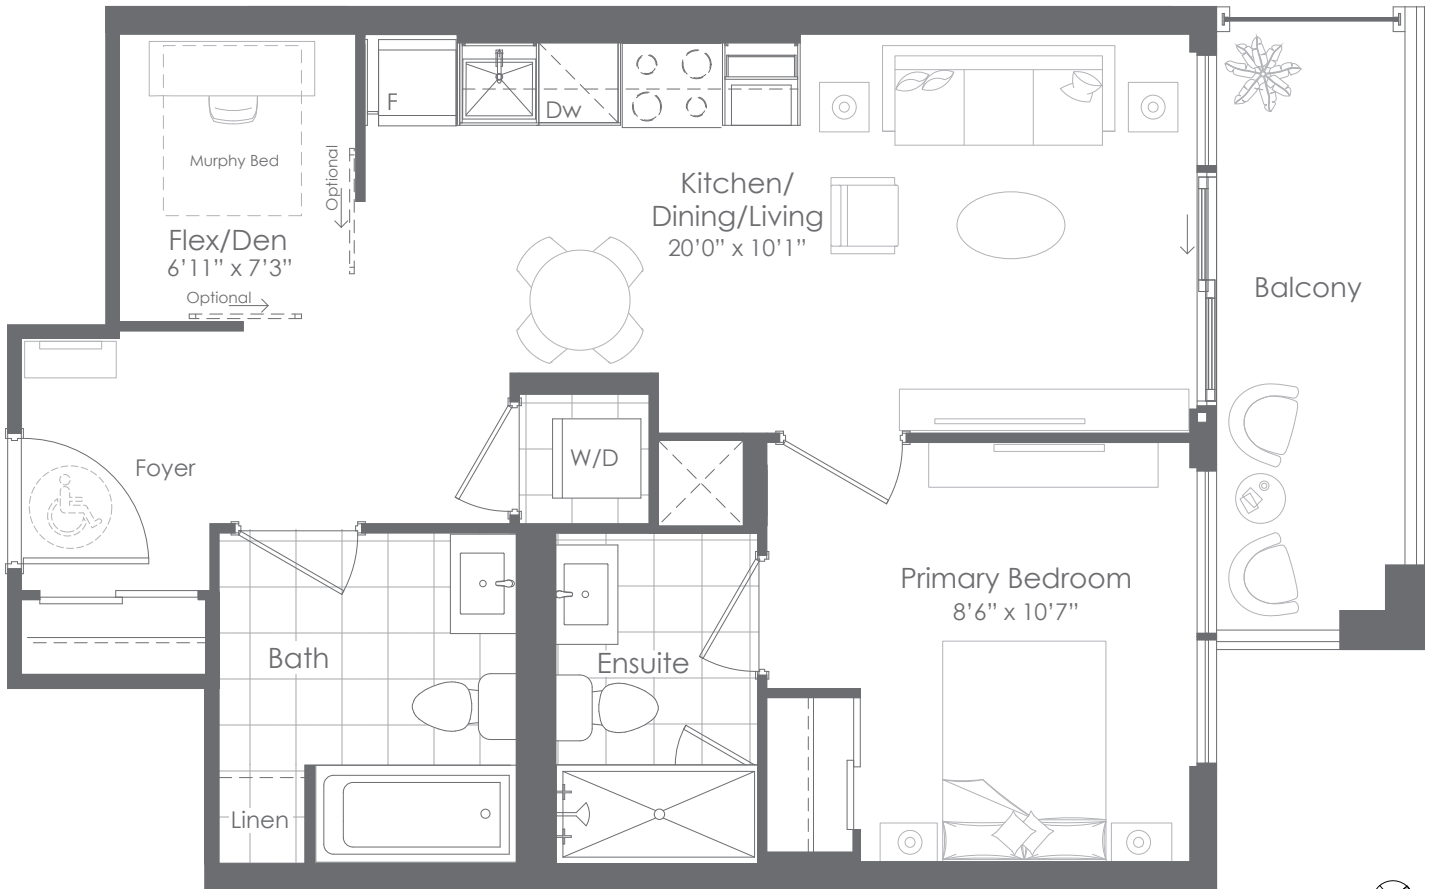

FLOORS 9 to 24

This plan is not to scale and is subject to architectural review and revision. All details are approximate and subject to change without notice in order to comply with building site conditions and municipal, structural, architectural and/or Vendor requirements. Balconies and/or terraces, if any, are exclusive use common elements, shown for display purposes only and location, size and design of such are subject to change without notice. Actual unit and/or balcony and/or terrace may be a reverse mirror image of the plan presented. Units may include bulkheads, angled windows and/or angled columns. The location, size and type of windows, view treatments (including frit patterning, mullion/metal panel placement or other visual treatments) and exterior building elements may vary without notice. Suites are sold unfurnished. All illustrations are artist concept only. E. & O.E. January 2022

TOWER LEVEL 1G+D Floors 9 to 24

**NATIONAL**  
DEVELOPMENTS  
You are the blueprint™



**BRIXEN**  
DEVELOPMENTS INC.



INTERIOR: 619 SF  
EXTERIOR: 102 SF  
TOTAL: 721 SF

# 619

1 BEDROOM + FLEX

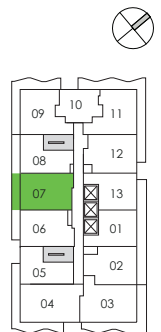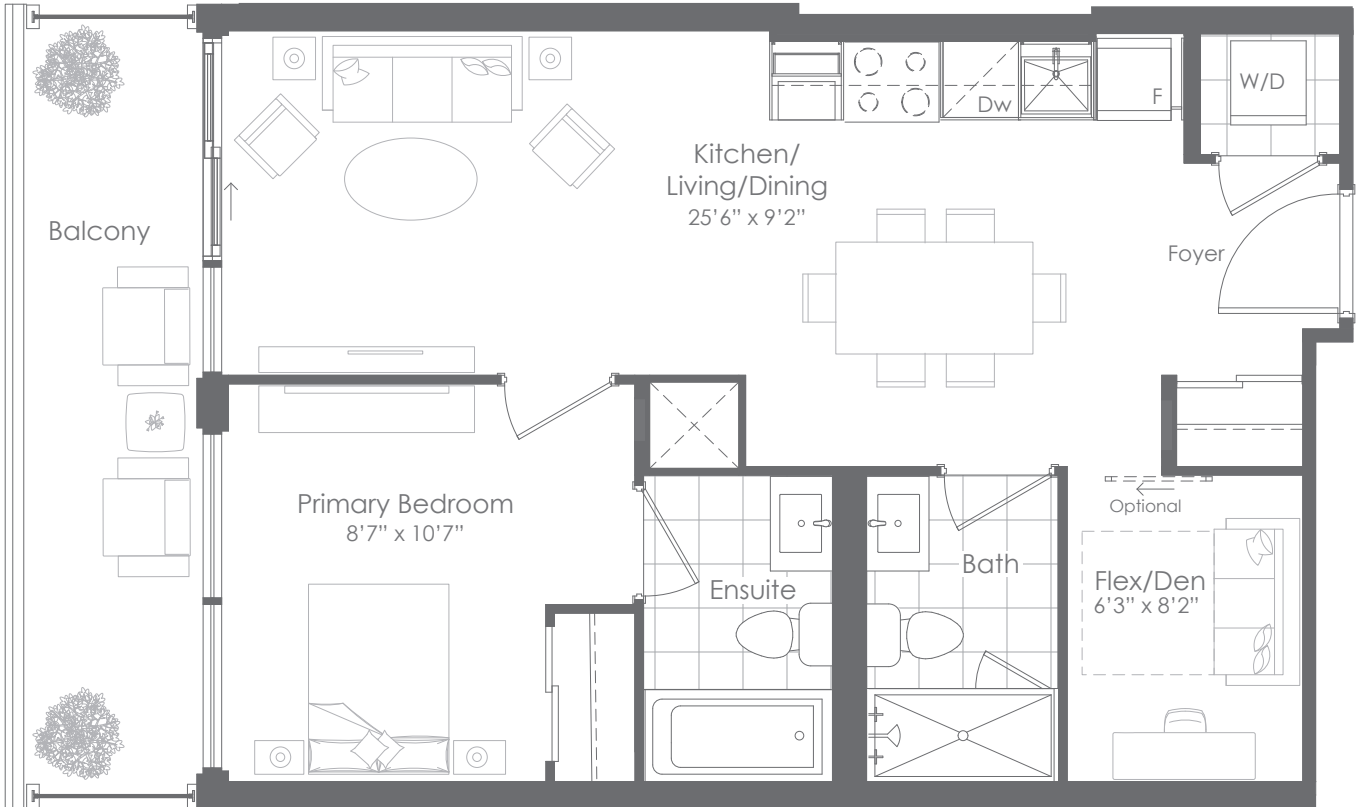

FLOORS 9 to 24

This plan is not to scale and is subject to architectural review and revision. All details are approximate and subject to change without notice in order to comply with building site conditions and municipal, structural, architectural and/or Vendor requirements. Balconies and/or terraces, if any, are exclusive use common elements, shown for display purposes only and location, size and design of such are subject to change without notice. Actual unit and/or balcony and/or terrace may be a reverse mirror image of the plan presented. Units may include bulkheads, angled windows and/or angled columns. The location, size and type of windows, view treatments (including frit patterning, mullion/metal panel placement or other visual treatments) and exterior building elements may vary without notice. Suites are sold unfurnished. All illustrations are artist concept only. E. & O.E. January 2022

TOWER LEVEL 1J+D Floors 9 to 24





INTERIOR: 620 SF  
 EXTERIOR: 319 SF  
 TOTAL: 939 SF

# 620t

1 BEDROOM + FLEX



This plan is not to scale and is subject to architectural review and revision. All details are approximate and subject to change without notice in order to comply with building site conditions and municipal, structural, architectural and/or Vendor requirements. Balconies and/or terraces, if any, are exclusive use common elements, shown for display purposes only and location, size and design of such are subject to change without notice. Actual unit and/or balcony and/or terrace may be a reverse mirror image of the plan presented. Units may include bulkheads, angled windows and/or angled columns. The location, size and type of windows, view treatments (including frit patterning, mullion/metal panel placement or other visual treatments) and exterior building elements may vary without notice. Suites are sold unfurnished. All illustrations are artist concept only. E.& O.E. January 2022

TOWER LEVEL 1F+D-t Floor 8




You are the blueprint™



INTERIOR: 620 SF  
EXTERIOR: 258 SF  
TOTAL: 878 SF

# 620

1 BEDROOM + FLEX

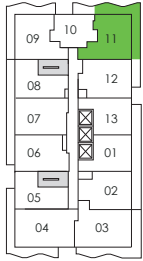

FLOORS 9 to 24



This plan is not to scale and is subject to architectural review and revision. All details are approximate and subject to change without notice in order to comply with building site conditions and municipal, structural, architectural and/or Vendor requirements. Balconies and/or terraces, if any, are exclusive use common elements, shown for display purposes only and location, size and design of such are subject to change without notice. Actual unit and/or balcony and/or terrace may be a reverse mirror image of the plan presented. Units may include bulkheads, angled windows and/or angled columns. The location, size and type of windows, view treatments (including frit patterning, mullion/metal panel placement or other visual treatments) and exterior building elements may vary without notice. Suites are sold unfurnished. All illustrations are artist concept only. E. & O.E. January 2022

TOWER LEVEL 1F+D Floors 9 to 24







INTERIOR: 622 SF  
 EXTERIOR: 0 SF  
 TOTAL: 622 SF  
 FLOOR 3 ONLY


INTERIOR: 622 SF  
 EXTERIOR: 53 SF  
 TOTAL: 675 SF  
 FLOORS 4 TO 7 ONLY

# 622

1 BEDROOM + FLEX

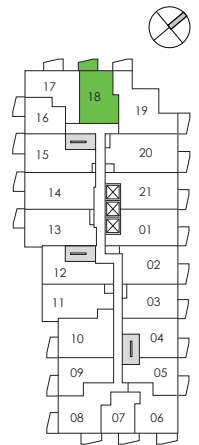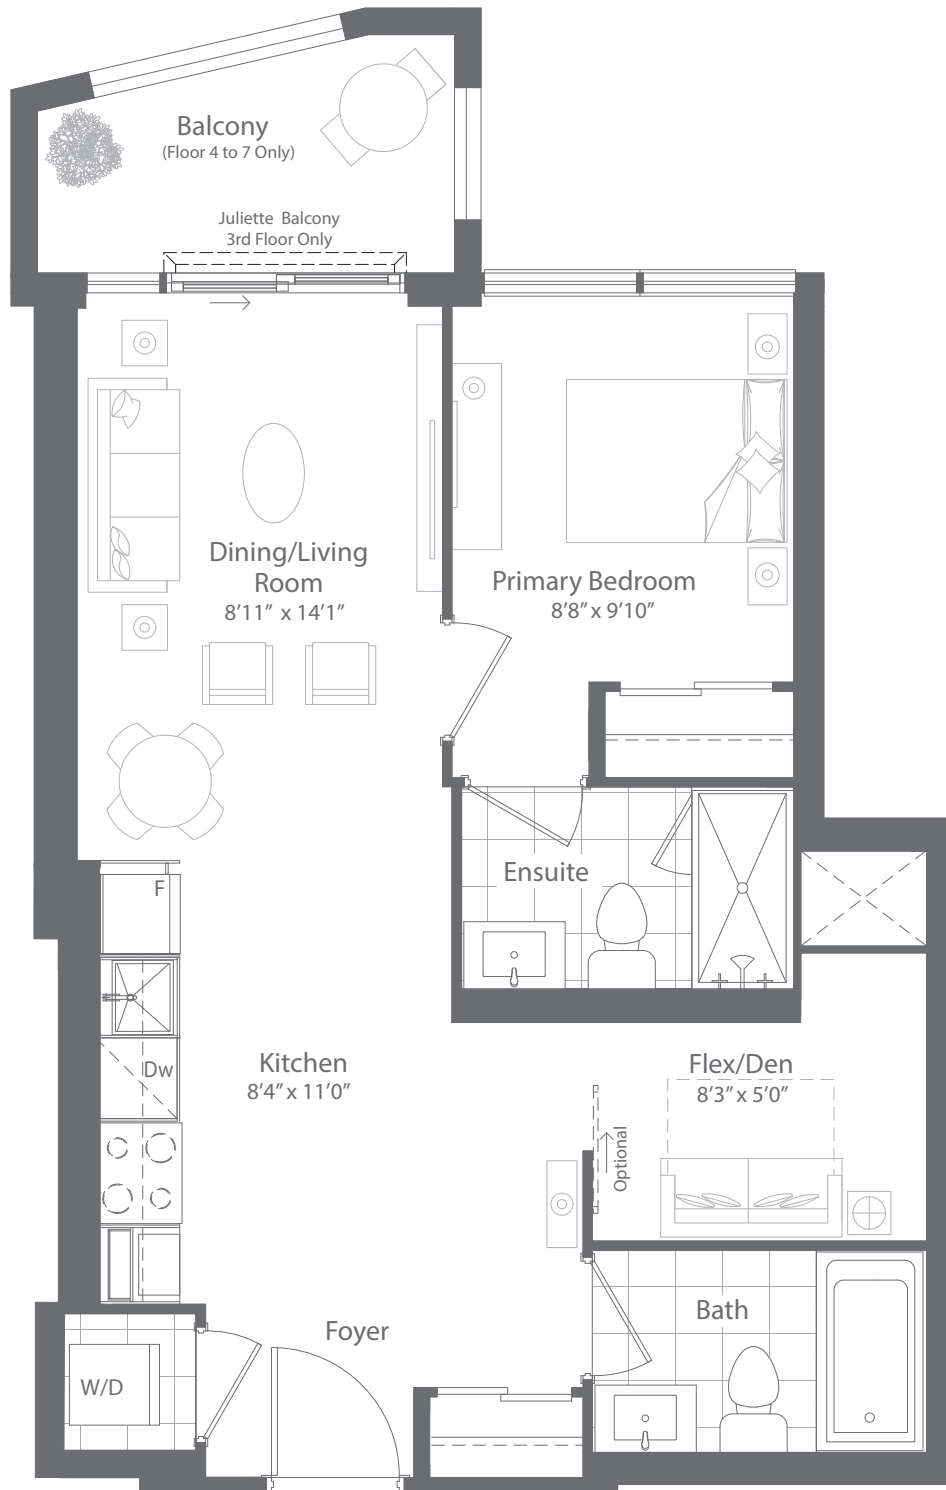

FLOORS 4 to 7

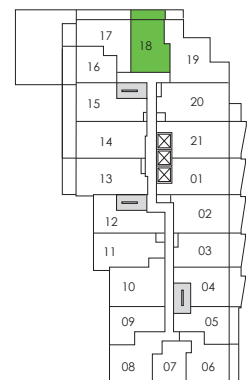

FLOOR 3

This plan is not to scale and is subject to architectural review and revision. All details are approximate and subject to change without notice in order to comply with building site conditions and municipal, structural, architectural and/or Vendor requirements. Balconies and/or terraces, if any, are exclusive use common elements, shown for display purposes only and location, size and design of such are subject to change without notice. Actual unit and/or balcony and/or terrace may be a reverse mirror image of the plan presented. Units may include bulkheads, angled windows and/or angled columns. The location, size and type of windows, view treatments (including frit patterning, mullion/metal panel placement or other visual treatments) and exterior building elements may vary without notice. Suites are sold unfurnished. All illustrations are artist concept only. E.& O.E. January 2022


PODIUM LEVEL 1C+D-j Floor 3 & 1C+D Floors 4 to 7



INTERIOR: 630 SF  
EXTERIOR: 640 SF  
TOTAL: 1270 SF

# 630t

1 BEDROOM + FLEX

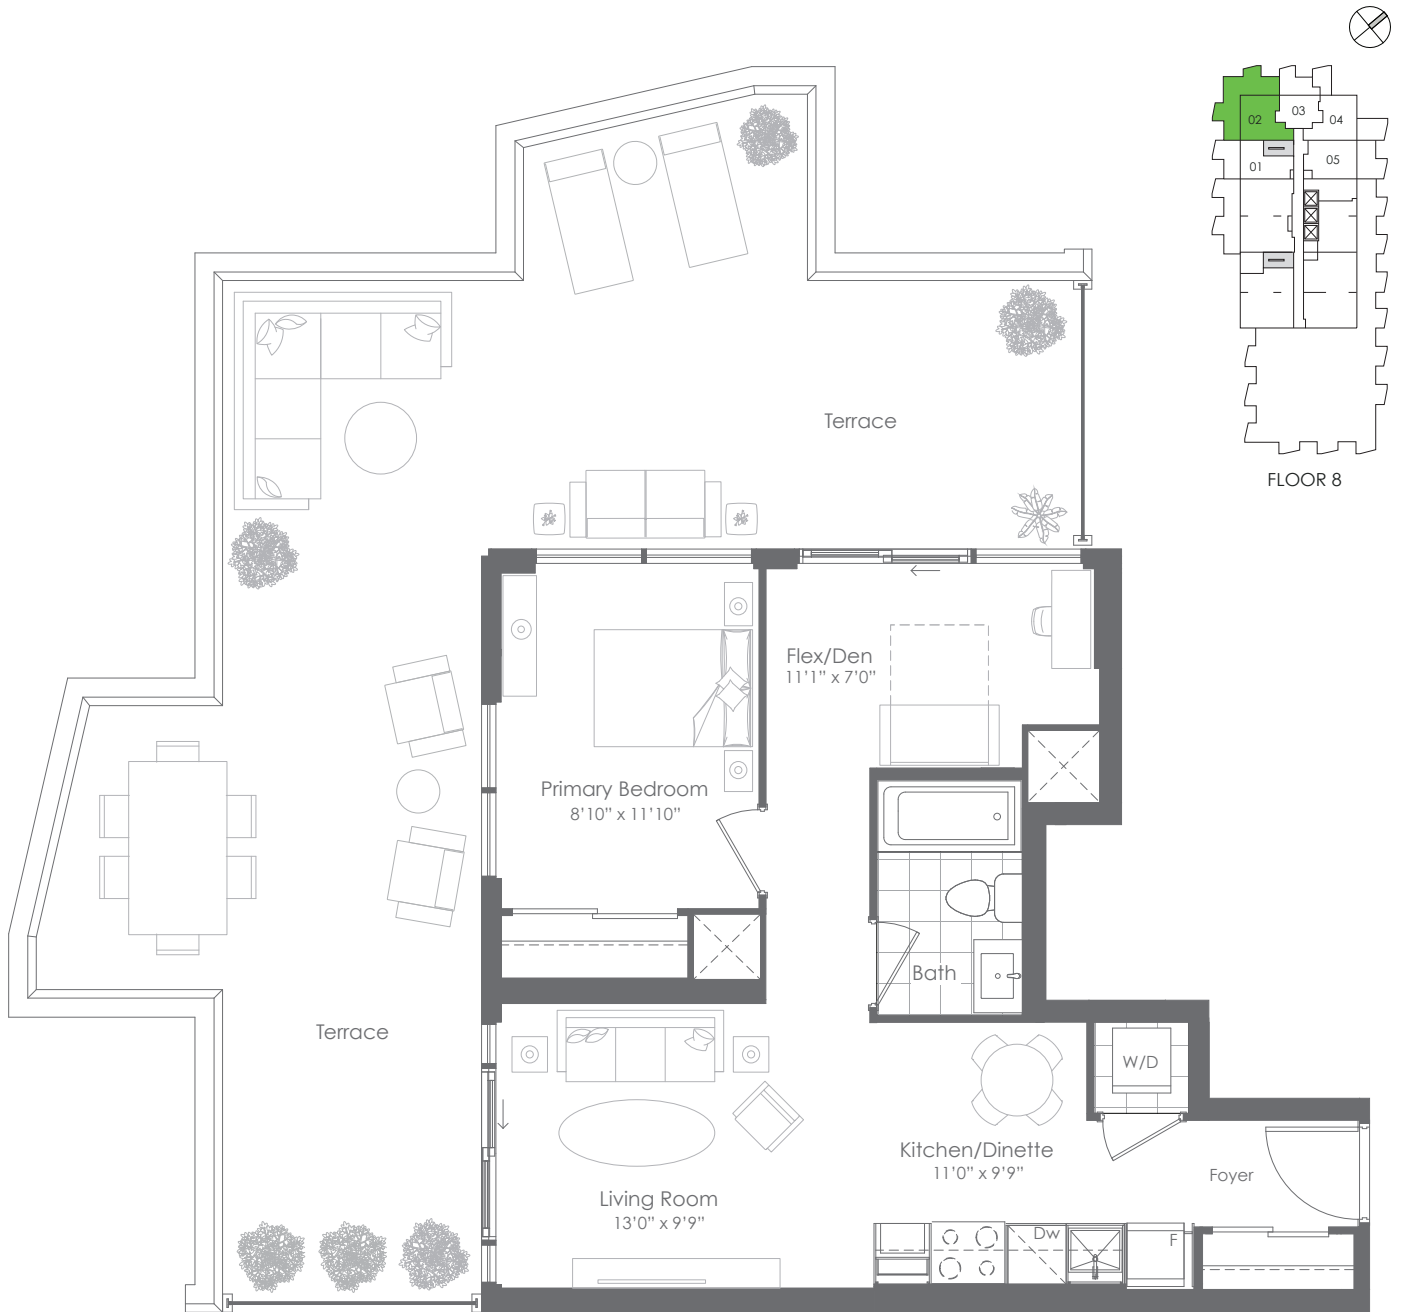

This plan is not to scale and is subject to architectural review and revision. All details are approximate and subject to change without notice in order to comply with building site conditions and municipal, structural, architectural and/or Vendor requirements. Balconies and/or terraces, if any, are exclusive use common elements, shown for display purposes only and location, size and design of such are subject to change without notice. Actual unit and/or balcony and/or terrace may be a reverse mirror image of the plan presented. Units may include bulkheads, angled windows and/or angled columns. The location, size and type of windows, view treatments (including frit patterning, mullion/metal panel placement or other visual treatments) and exterior building elements may vary without notice. Suites are sold unfurnished. All illustrations are artist concept only. E.& O.E. January 2022

TOWER LEVEL 1E+D-t Floor 8



INTERIOR: 630 SF  
EXTERIOR: 261 SF  
TOTAL: 891 SF

# 630

1 BEDROOM + FLEX



This plan is not to scale and is subject to architectural review and revision. All details are approximate and subject to change without notice in order to comply with building site conditions and municipal, structural, architectural and/or Vendor requirements. Balconies and/or terraces, if any, are exclusive use common elements, shown for display purposes only and location, size and design of such are subject to change without notice. Actual unit and/or balcony and/or terrace may be a reverse mirror image of the plan presented. Units may include bulkheads, angled windows and/or angled columns. The location, size and type of windows, view treatments (including frit patterning, mullion/metal panel placement or other visual treatments) and exterior building elements may vary without notice. Suites are sold unfurnished. All illustrations are artist concept only. E. & O.E. January 2022


TOWER LEVEL 1E+D Floors 9 to 24



INTERIOR: 633 SF  
 EXTERIOR: 0 SF  
 TOTAL: 633 SF

# 633

1 BEDROOM + FLEX

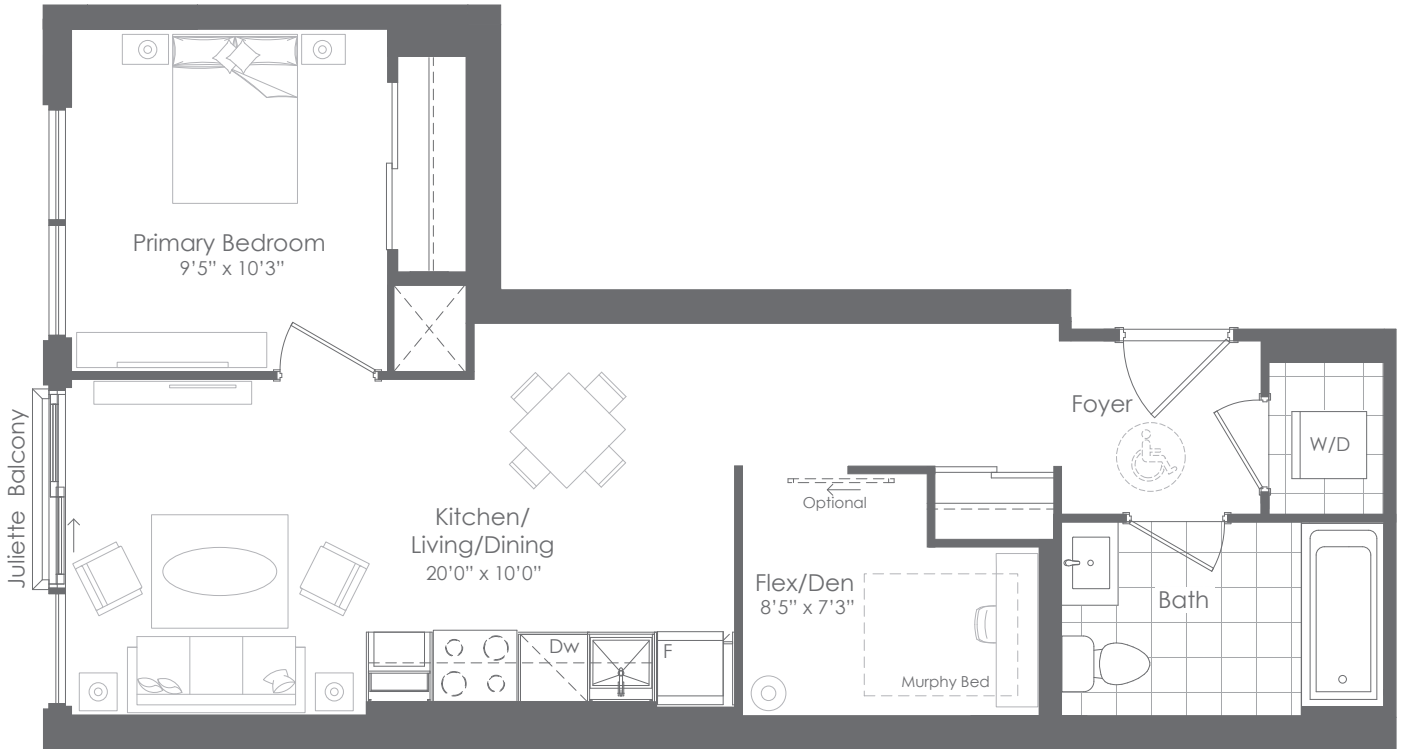

This plan is not to scale and is subject to architectural review and revision. All details are approximate and subject to change without notice in order to comply with building site conditions and municipal, structural, architectural and/or Vendor requirements. Balconies and/or terraces, if any, are exclusive use common elements, shown for display purposes only and location, size and design of such are subject to change without notice. Actual unit and/or balcony and/or terrace may be a reverse mirror image of the plan presented. Units may include bulkheads, angled windows and/or angled columns. The location, size and type of windows, view treatments (including frit patterning, mullion/metal panel placement or other visual treatments) and exterior building elements may vary without notice. Suites are sold unfurnished. All illustrations are artist concept only. E. & O.E. January 2022

PODIUM LEVEL 1B+D-j Floor 3 to 7






INTERIOR: 638 SF  
 EXTERIOR: 0 SF  
 TOTAL: 638 SF  
 FLOOR 3 ONLY

INTERIOR: 638 SF  
 EXTERIOR: 56 SF  
 TOTAL: 694 SF  
 FLOORS 4 TO 7 ONLY

# 638

1 BEDROOM + FLEX

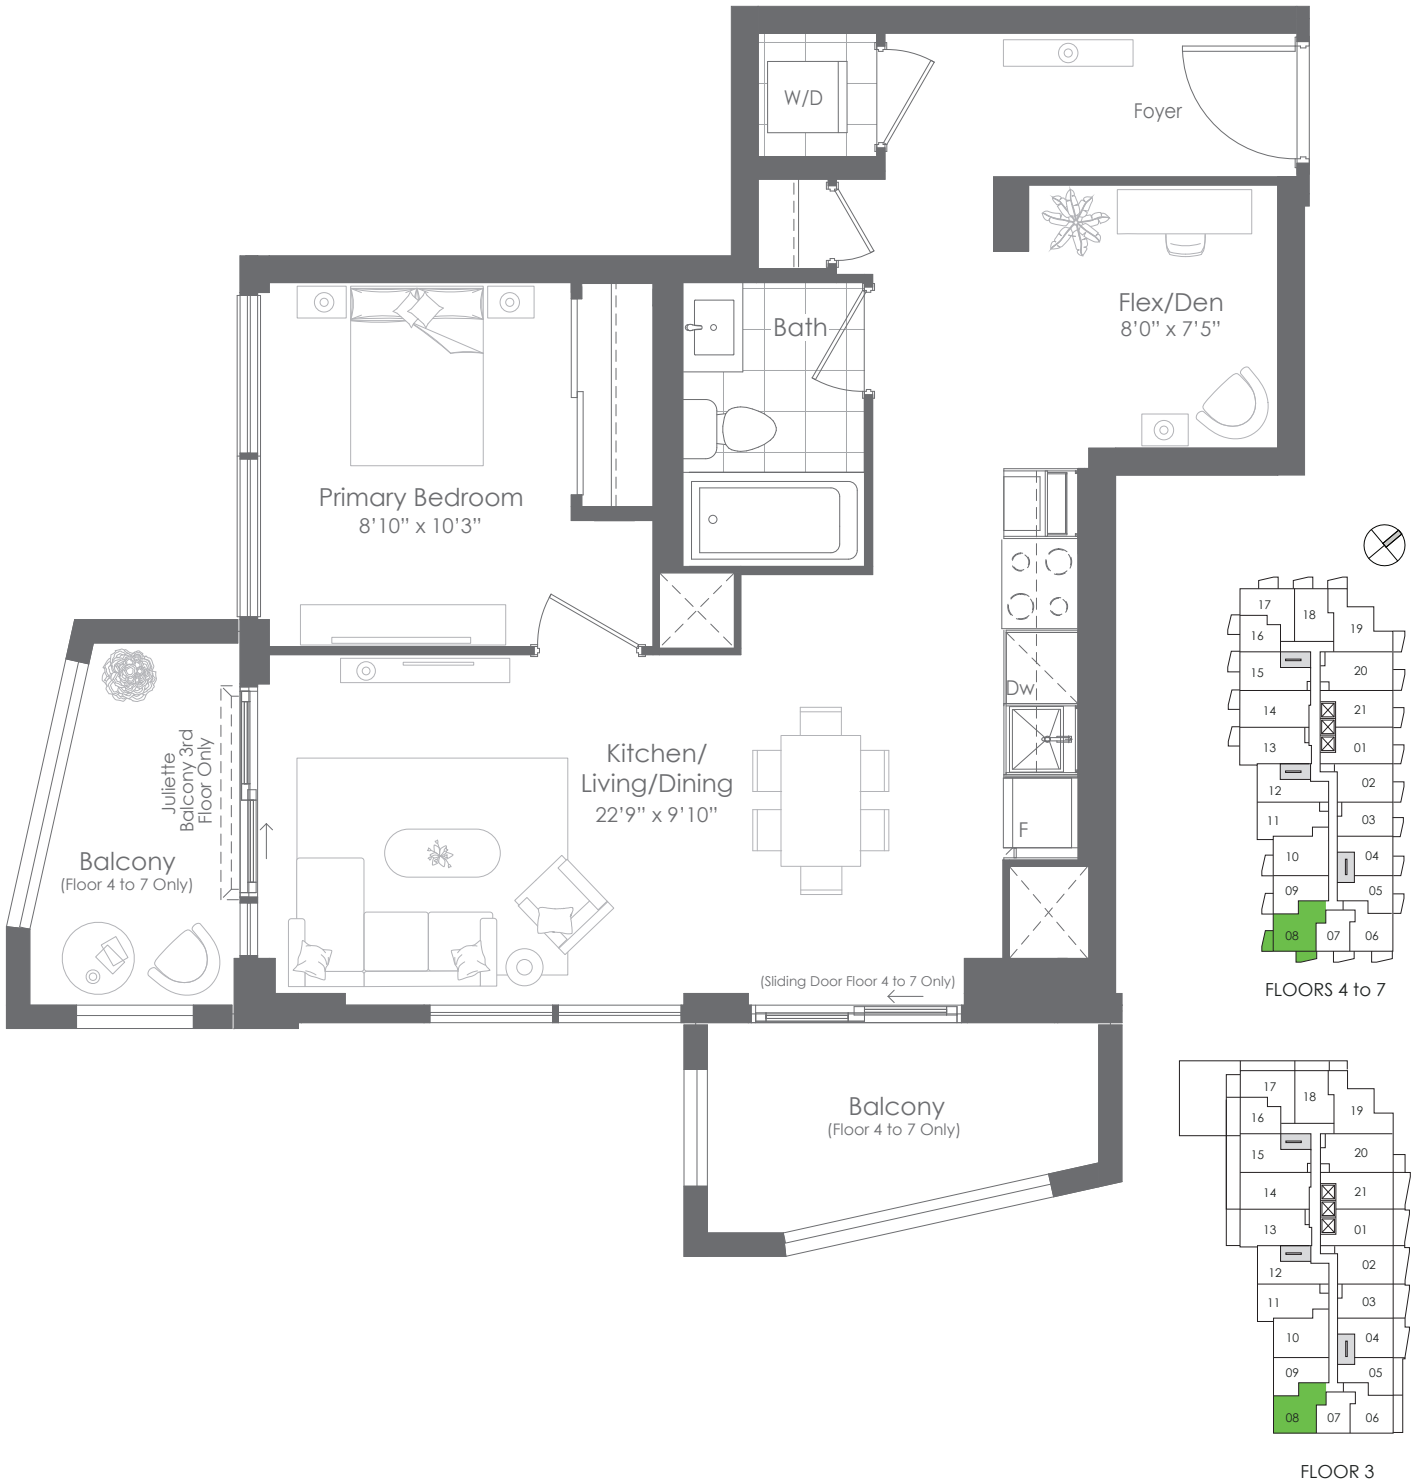

This plan is not to scale and is subject to architectural review and revision. All details are approximate and subject to change without notice in order to comply with building site conditions and municipal, structural, architectural and/or Vendor requirements. Balconies and/or terraces, if any, are exclusive use common elements, shown for display purposes only and location, size and design of such are subject to change without notice. Actual unit and/or balcony and/or terrace may be a reverse mirror image of the plan presented. Units may include bulkheads, angled windows and/or angled columns. The location, size and type of windows, view treatments (including frit patterning, mullion/metal panel placement or other visual treatments) and exterior building elements may vary without notice. Suites are sold unfurnished. All illustrations are artist concept only. E.& O.E. January 2022

PODIUM LEVEL 1A+D-j Floor 3 & 1A+D Floors 4 to 7

