




BASEMENT ELEVATION A/B

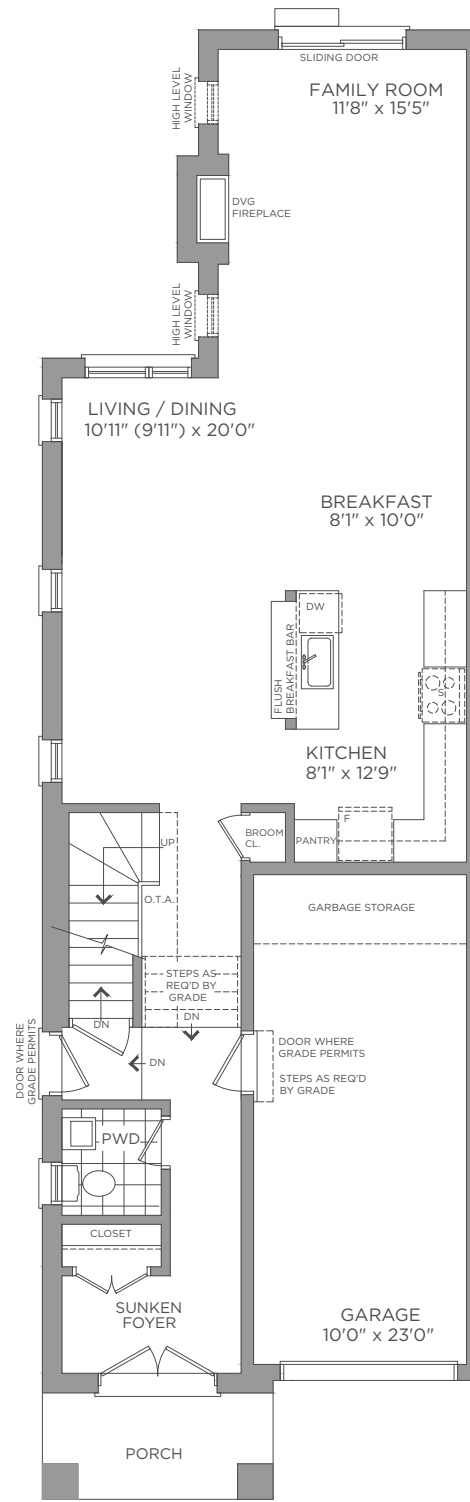

FIRST FLOOR ELEVATION A/B

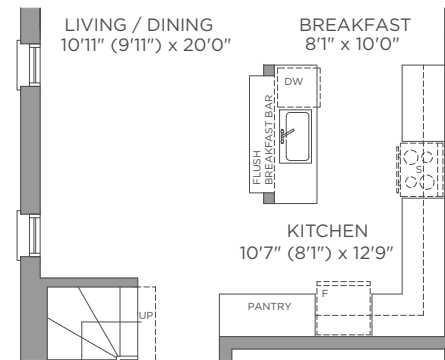

OPT. FIRST FLOOR EXTENDED PANTRY

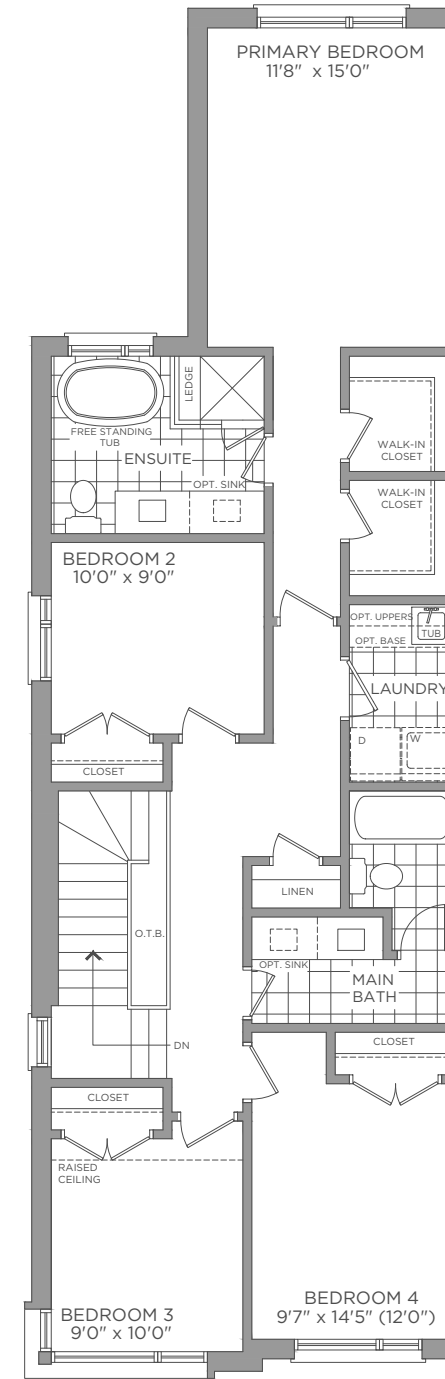

SECOND FLOOR ELEVATION A

SECOND FLOOR ELEVATION B

